

Objective
*The Creation of a
Destination Play Space
at Callington Park Oatlands*



SOUTHERN
MIDLANDS
COUNCIL



Proposed Oatlands Playground Stage 1

*Compiled
by
Andrew Benson
from information and images supplied by
Kompan and Ultimate Play*



11th March 2019

Concept

We recommend a playground structure that incorporates the theme of the production of flour as is the Callington Mill was built for and continues today, grinding locally sourced flour – impressively the only working example of its type in the Southern Hemisphere!


We propose that a cylinder combination tower can link neatly to the theme, encompassing a diverse range of play value whilst representing wheat stems and cylindrical wheat bales. EPDM climbing discs could loosely represent the grinding wheels of the windmill. This concept would remain sympathetic to the site location and dominate the landscape as a tower representing a windmill may do.

5+ Years

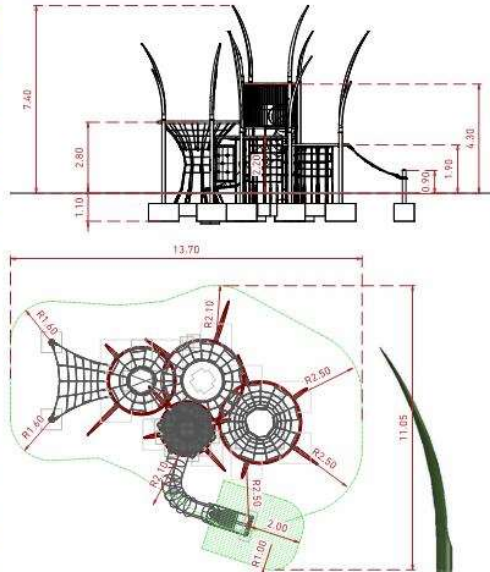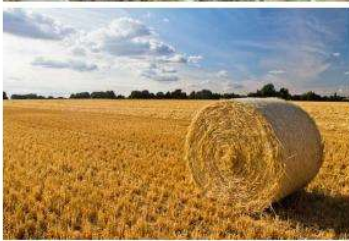

**COROCORD17-0238-5C1
CYLINDER COMBINATION W/
GRASS BLADES**

Age: 5+ Years

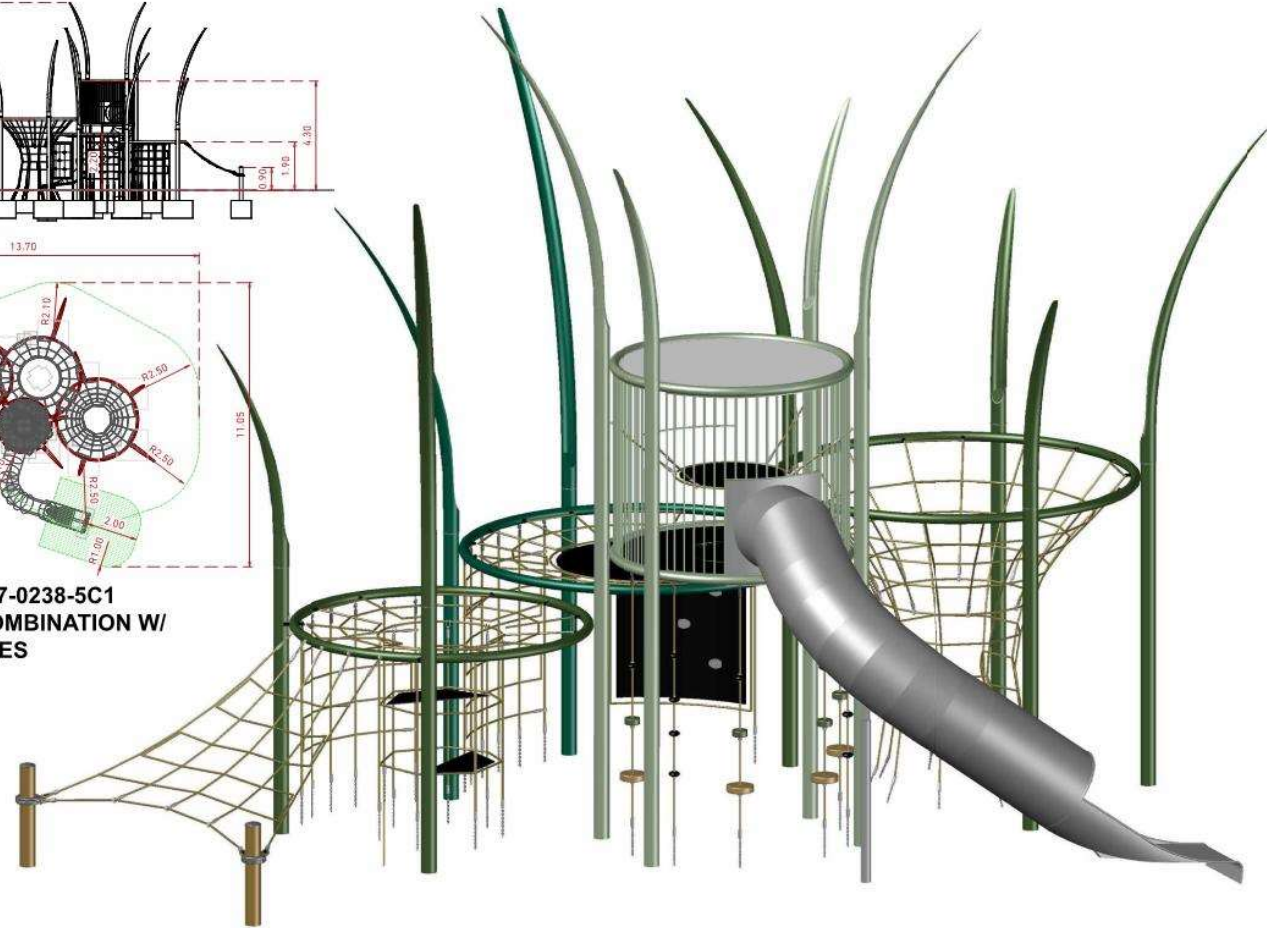

Location Plan Oatlands



*Proposed
Location*

Lake Dulverton

Site Plan Callington Park



*Proposed
New Installation*

Colour concept rope




Hemp

Colour concept steel post / construction



Colour concept EPDM elements

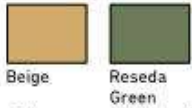

Colour concept membrane




Climbing grips



Protection net



Slides

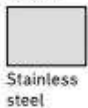

BINDING APPROVAL FOR CUSTOM DESIGN


The current design as to be seen on this page shall be the basis for the order processing. All relevant dimensions and directions have been checked and could be executed accordingly.

date: _____ signature: _____
 leadtime will not start unless signed off responsibly by project coordinator - please send back with the order - related quotation No.

COROCORD17-0238-5C1

DESIGN APPROVAL

KOMPAN DESIGN STUDIO
 playmazing landmarks

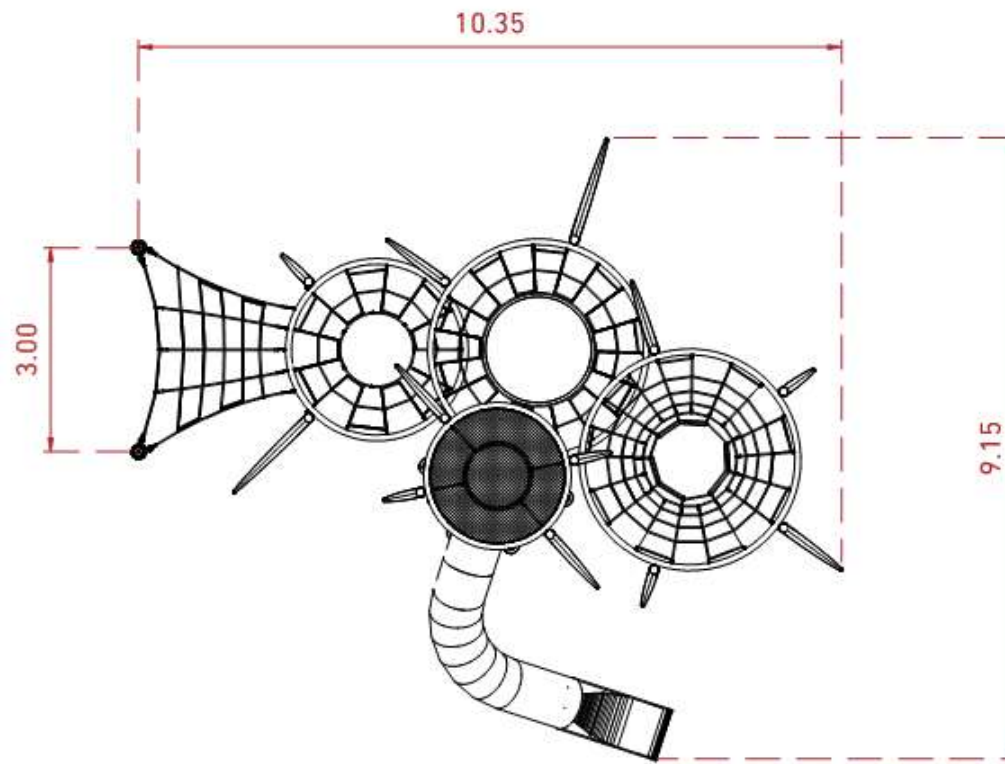

COROCORD17-0238-5C1

PLAN


scale 1:50

KOMPAN DESIGN STUDIO
playmazing landmarks

Subject to modifications - products can vary from shown presentation R:MatDea

Copyright 11.09.2018
custom@designstudio.kompan.com

J:\Konstruktion\01_Angebotsbearbeitung\COROCORD17\COROCORD17-0238\COROCORD17-0238-5C1\INTERN\01_CAD DATA\COROCORD17-0238-5C1.dwg

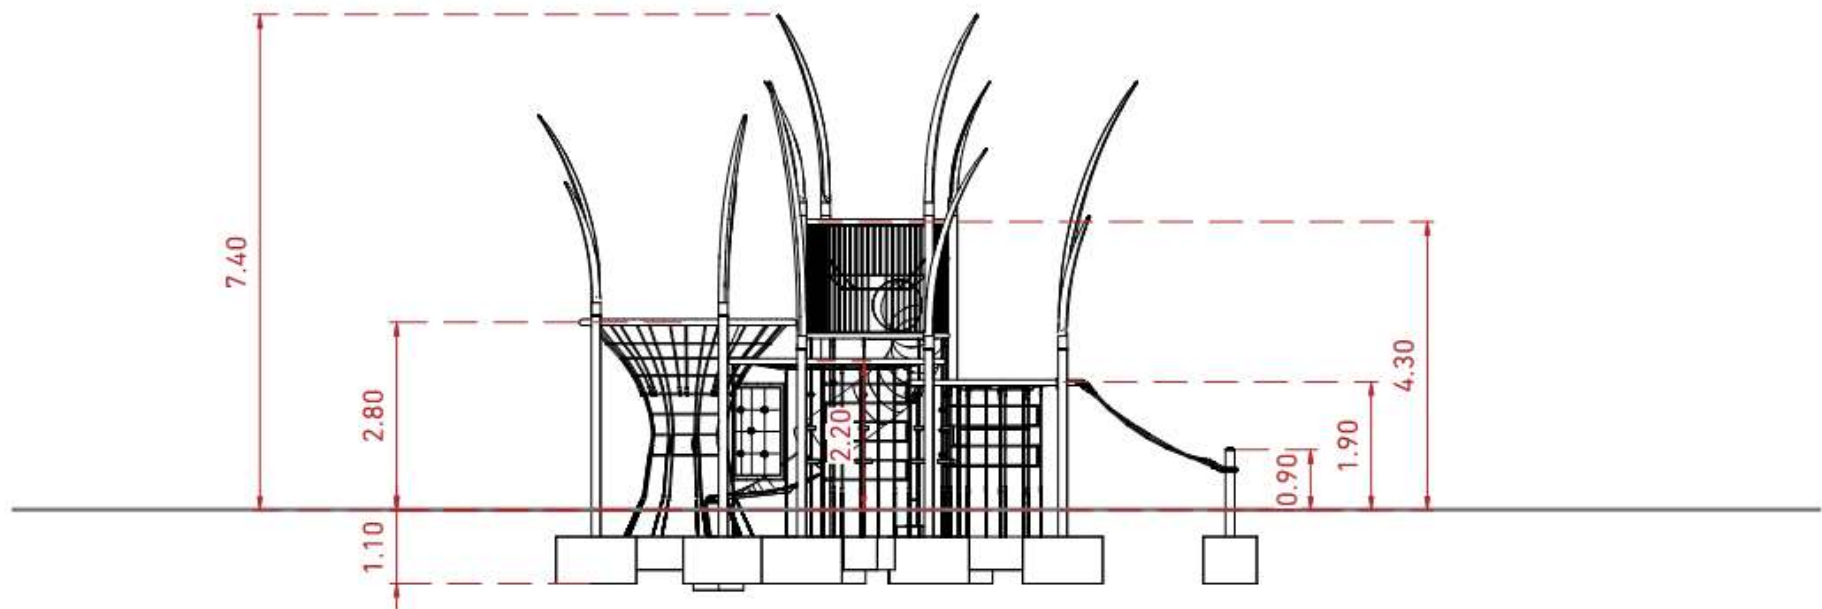

COROCORD17-0238-5C1

SIDE VIEW


scale 1:50

KOMPAN DESIGN STUDIO
playmazing landmarks

Subject to modifications - products can vary from shown presentation R: MatDea

Copyright 11.09.2018
custom@designstudio.kompan.com

J:\Konstruktion\01_Angebotsbearbeitung\COROCORD17\COROCORD17-0238\COROCORD17-0238-5C1\INTERN\01_CAD DATA\COROCORD17-0238-5C1.dwg

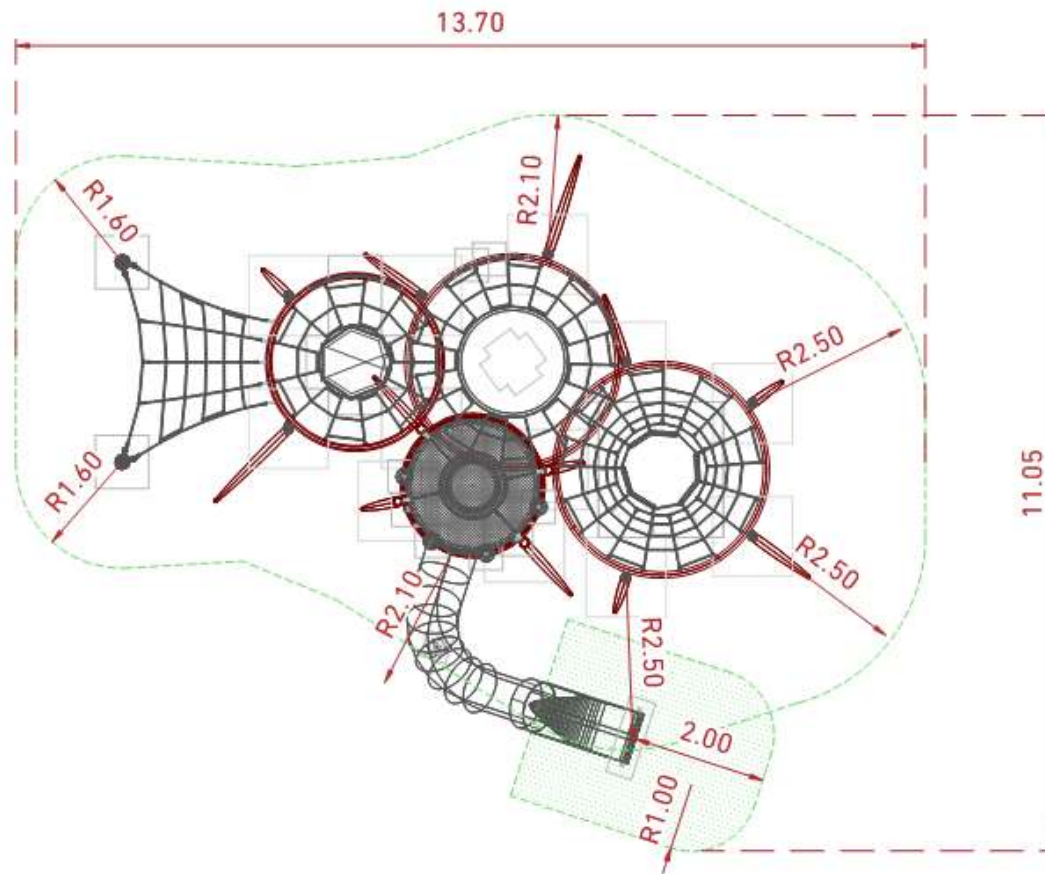

COROCORD17-0238-5C1

IMPACT AREA with Free Height of Fall [EN 1176-1]

scale 1:100

max. Free Height of Fall: 2.80 m
 applies at a coverage of the foundations of 40 cm

KOMPAN DESIGN STUDIO
 playmazing landmarks

Subject to modifications - products can vary from shown presentation R:MatDea

Copyright 11.09.2018
 custom@designstudio.kompan.com

J:\Konstruktion\01_Angabotsbearbeitung\COROCORD17\COROCORD17-0238\COROCORD17-0238-5C1\INTERN\01_CAD DATA\COROCORD17-0238-5C1.dwg

Estimated Cost

The COROCORD17-0238-5C1 cylinder combination tower

This fits neatly into the “wheat” and agricultural theme, encompassing a diverse range of play value whilst representing wheat stems and cylindrical wheat bales.

EPDM rubber climbing discs could represent the grinding wheels of the mill and this concept would remain sympathetic to the site location and dominate the landscape.

The colours represented here can easily be changed to represent the later stages of germination if required.

- Supply only pricing (inclusive of freight)

for the COROCORD17-0238-5C1	\$ 264,240.00	valid until 17-10-2019
-----------------------------	---------------	------------------------

- Installation pricing
- | | | |
|--|--------------|-------------------|
| | \$ 93,925.00 | valid for 90 days |
|--|--------------|-------------------|

- Soft fall supply and install pricing
- | | | |
|--|--------------|-------------------|
| | \$ 48,760.00 | valid for 90 days |
|--|--------------|-------------------|

Sub Total	\$ 406,925.00	
-----------	---------------	--

GST	\$ 40,692.50	
-----	--------------	--

TOTAL price installation	<u>\$ 447,617.50</u>	
--------------------------	----------------------	--

