

RECEIVED 03/11/2025

C COMMUNICATIONS CONDUIT

COMMUNICATIONS PIT

LOW VOLTAGE ELECTRICAL CONDUIT

ELECTRICAL PIT

- THE LIGHTING TO BE IN ACCORDANCE WITH AS/NZS 1158.3.1.
- THE CARPARKS COMPLY WITH LIGHTING SUBCATEGORY PC2.
- 4. THE INTERNAL DRIVEWAYS COMPLY WITH LIGHTING SUBCATEGORY
- 5. THE SITE ENTRY DRIVEWAY COMPLIES WITH LIGHTING SUBCATEGORY
- WITH THE FOLLOWING REQUIREMENTS:
- MINIMUM 5 LUX, UNIFORMLY SPREAD, TO BE RAISED TO 10 LUX ON ALARM FROM SECURITY SYSTEM.
- ACHIEVE MAX/AVG CONTRAST OF 2.5:1.
- THE LUX VALUES DETAILED ABOVE ARE TO BE ACHIEVED IN THE VERTICAL PLANE AT 1.4M AND THE HORIZONTAL PLANE AT 0.3M.

## MEASURES TO REDUCE OBTRUSIVE LIGHT

- 4. MINIMIZE POLE HEIGHTS TO REDUCE THE AREA OF LIGHT SPREAD.
  5. IMPLEMENTATION OF SENSORS TO DIM EXTERNAL LIGHTING WHEN NO
- 6. USE LUMINAIRES WITH A CORRELATED COLOUR TEMPERATURE OF

P4 22-10-25 SCHEMATIC DESIGN REPORT
P3 25-09-25 20% DESIGN DEVELOPMENT
P2 28-07-25 SCHEMATIC DESIGN REPORT
P1 30-06-25 SCHEMATIC DESIGN REPORT
DA 13-06-25 ISSUE FOR DA
REV DATE REMARK

SAFETY IN DESIGN REPORT PER WHS REGULATIONS The following risks which are unique to this design have been identified:

This report does not relieve contractors from their responsibilities under the Act to identify, report, mitigate and manage all aspects of risk and safety.

117 Harrington Street, Hobart TAS 73 Paterson Street, Launceston TAS www.jmg.net.au infohbt@jmg.net.au infoltn@jmg.net.au

PROJECT **DEPT PREMIER & CABINET** TASMANIAN YOUTH JUSTICE

SCHEMATIC DESIGN **BUILDING SERVICES** 

OVERALL SITE PLAN Accepted DWW (Discipline Head) Accepted RJE (Team Leader) Approved NPS This document must be signed "Approved" by JMG to authorise it for use. JMG accept no liability whatsoever for unauthorised or unlicensed use.


SCALES @ A1 DESIGNED BY DRAWN BY 1:1500 PLOT DATE | 22/10/2025

DO NOT SCALE DIMENSIONS FROM THIS DRAWING DO NOT CONSTRUCT WORKS DIRECTLY FROM THIS DRAWING

CONTRACTOR to site measure and prepare coordinated working drawings for construction. Refer to PROJECT SPECIFICATION. PLOT DETAILS 240836BS INGROUND SERVICES - REDACTED.DV

PROJECT NO. 240836BS

Copyright © All rights reserved. This drawing and its intellectual content remains the intellectual property of JOHNSTONE McGEE & GANDY PTY LTD (JMG). The recipient client is licensed to use this drawing for its commissioned purpose subject to authorisation per note above. Unlicensed use is prohibited. Unlicensed parties may not copy, reproduce or retransmit or amend this document or any part of this document without JMG's prior written permission. Amendment of this document is prohibited by any party other than JMG. JMG reserve the right to revoke the licence for use of this document.

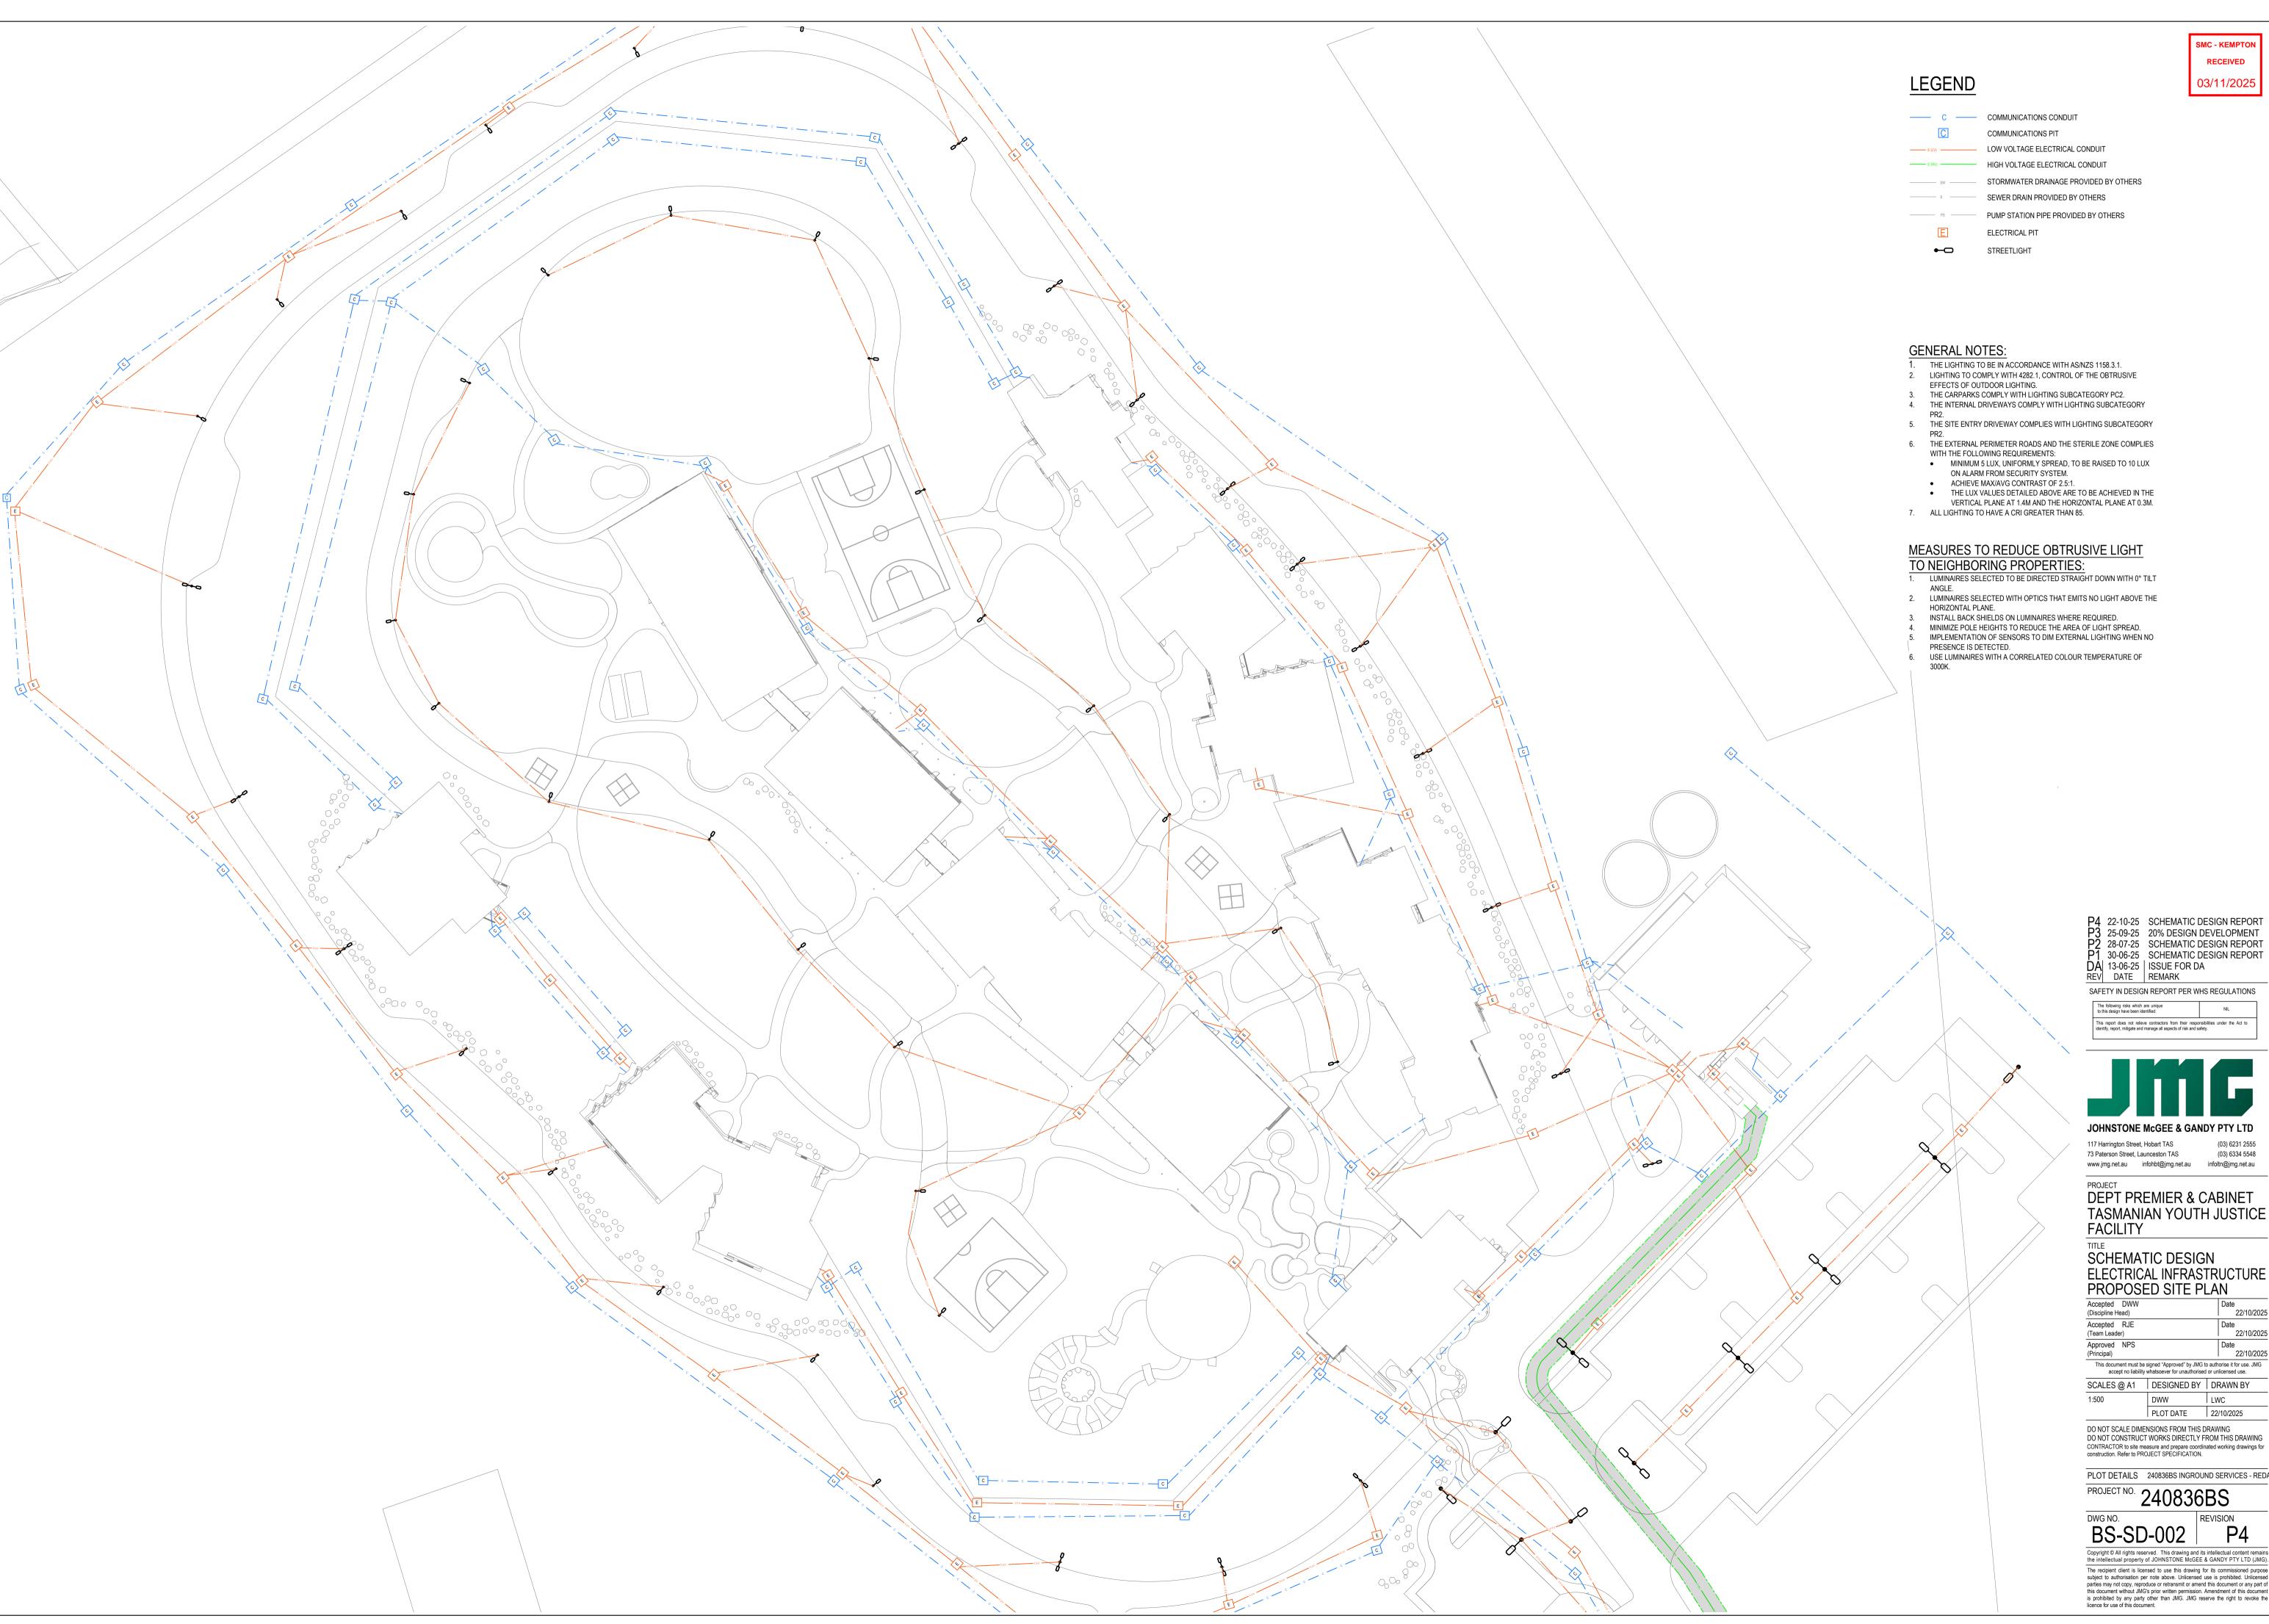

RECEIVED 03/11/2025

P4 22-10-25 SCHEMATIC DESIGN REPORT
P3 25-09-25 20% DESIGN DEVELOPMENT
P2 28-07-25 SCHEMATIC DESIGN REPORT
P1 30-06-25 SCHEMATIC DESIGN REPORT
DA 13-06-25 ISSUE FOR DA
REW DATE REMARK

SAFETY IN DESIGN REPORT PER WHS REGULATIONS

The following risks which are unique to this design have been identified: This report does not relieve contractors from their responsibilities under the Act to identify, report, mitigate and manage all aspects of risk and safety.

117 Harrington Street, Hobart TAS 73 Paterson Street, Launceston TAS www.jmg.net.au infohbt@jmg.net.au infoltn@jmg.net.au

DEPT PREMIER & CABINET TASMANIAN YOUTH JUSTICE

SCHEMATIC DESIGN ELECTRICAL INFRASTRUCTURE

PROPOSED SITE PLAN Accepted DWW (Discipline Head) Date 22/10/2025 Accepted RJE Approved NPS

This document must be signed "Approved" by JMG to authorise it for use. JMG accept no liability whatsoever for unauthorised or unlicensed use. SCALES @ A1 DESIGNED BY DRAWN BY DWW LWC PLOT DATE 22/10/2025

DO NOT SCALE DIMENSIONS FROM THIS DRAWING DO NOT CONSTRUCT WORKS DIRECTLY FROM THIS DRAWING

CONTRACTOR to site measure and prepare coordinated working drawings for construction. Refer to PROJECT SPECIFICATION. PLOT DETAILS 240836BS INGROUND SERVICES - REDACTED.DV

PROJECT NO. 240836BS

BS-SD-002

Copyright © All rights reserved. This drawing and its intellectual content remains the intellectual property of JOHNSTONE McGEE & GANDY PTY LTD (JMG). The recipient client is licensed to use this drawing for its commissioned purpose subject to authorisation per note above. Unlicensed use is prohibited. Unlicensed parties may not copy, reproduce or retransmit or amend this document or any part of this document without JMG's prior written permission. Amendment of this document is prohibited by any party other than JMG. JMG reserve the right to revoke the licence for use of this document.



SMC - KEMPTON RECEIVED 03/11/2025

P4 22-10-25 SCHEMATIC DESIGN REPORT
P3 25-09-25 SCHEMATIC DESIGN REPORT
P2 28-07-25 SCHEMATIC DESIGN REPORT
P1 30-06-25 SCHEMATIC DESIGN REPORT
DA 13-06-25 ISSUE FOR DA
REV DATE REMARK

SAFETY IN DESIGN REPORT PER WHS REGULATIONS

The following risks which are unique to this design have been identified:

This report does not relieve contractors from their responsibilities under the Act to identify, report, mitigate and manage all aspects of risk and safety.

JOHNSTONE McGEE & GANDY PTY LTD

117 Harrington Street, Hobart TAS 73 Paterson Street, Launceston TAS www.jmg.net.au infohbt@jmg.net.au infoltn@jmg.net.au

PROJECT DEPT PREMIER & CABINET TASMANIAN YOUTH JUSTICE FACILITY

SCHEMATIC DESIGN FIRE SERVICES AND DRAINAGE PROPOSED SITE PLAN

Accepted NPS (Discipline Head) Date 22/10/2025 Accepted RJE Date 22/10/2025 (Team Leader) Approved NPS 22/10/2025 This document must be signed "Approved" by JMG to authorise it for use. JMG accept no liability whatsoever for unauthorised or unlicensed use.

SCALES @ A1 DESIGNED BY DRAWN BY 1:500 RJE JGM PLOT DATE 22/10/2025

DO NOT SCALE DIMENSIONS FROM THIS DRAWING DO NOT CONSTRUCT WORKS DIRECTLY FROM THIS DRAWING

CONTRACTOR to site measure and prepare coordinated working drawings for construction. Refer to PROJECT SPECIFICATION. PLOT DETAILS 240836BS INGROUND SERVICES - REDACTED.DV

PROJECT NO. 240836BS

BS-SD-003 P4

Copyright © All rights reserved. This drawing and its intellectual content remains the intellectual property of JOHNSTONE McGEE & GANDY PTY LTD (JMG). The recipient client is licensed to use this drawing for its commissioned purpose subject to authorisation per note above. Unlicensed use is prohibited. Unlicensed parties may not copy, reproduce or retransmit or amend this document or any part of this document without JMG's prior written permission. Amendment of this document is prohibited by any party other than JMG. JMG reserve the right to revoke the licence for use of this document.